














調理場

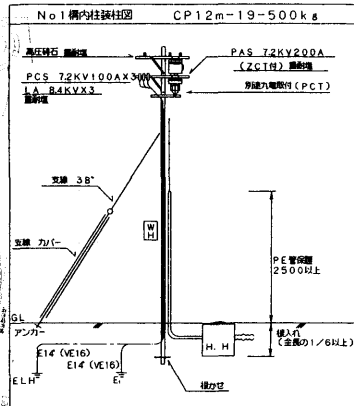

- 注記
1. ハンドホールは下記とする
 - H1-9 600X900
 - H2-9 900X900
 - H2 900X1500
 - R2K60 中層階段
 - R8K60 最上層階段
 - エ エレベーター付
 2. 地中電線
 - 埋設深さ GL-600
 - 埋設深さ GL-1200
 - 埋設シートも布設する事
 - 55 CV 55-2C E20 (FEP30)
 - 8 CV 8-2C E20 (FEP30)
 - 14 CV 14-2C E20 (FEP30)

配管図	訂正
1:300	縮尺
川	図名
選	図番
E-3	図番
株式会社 環・設計工房	設計

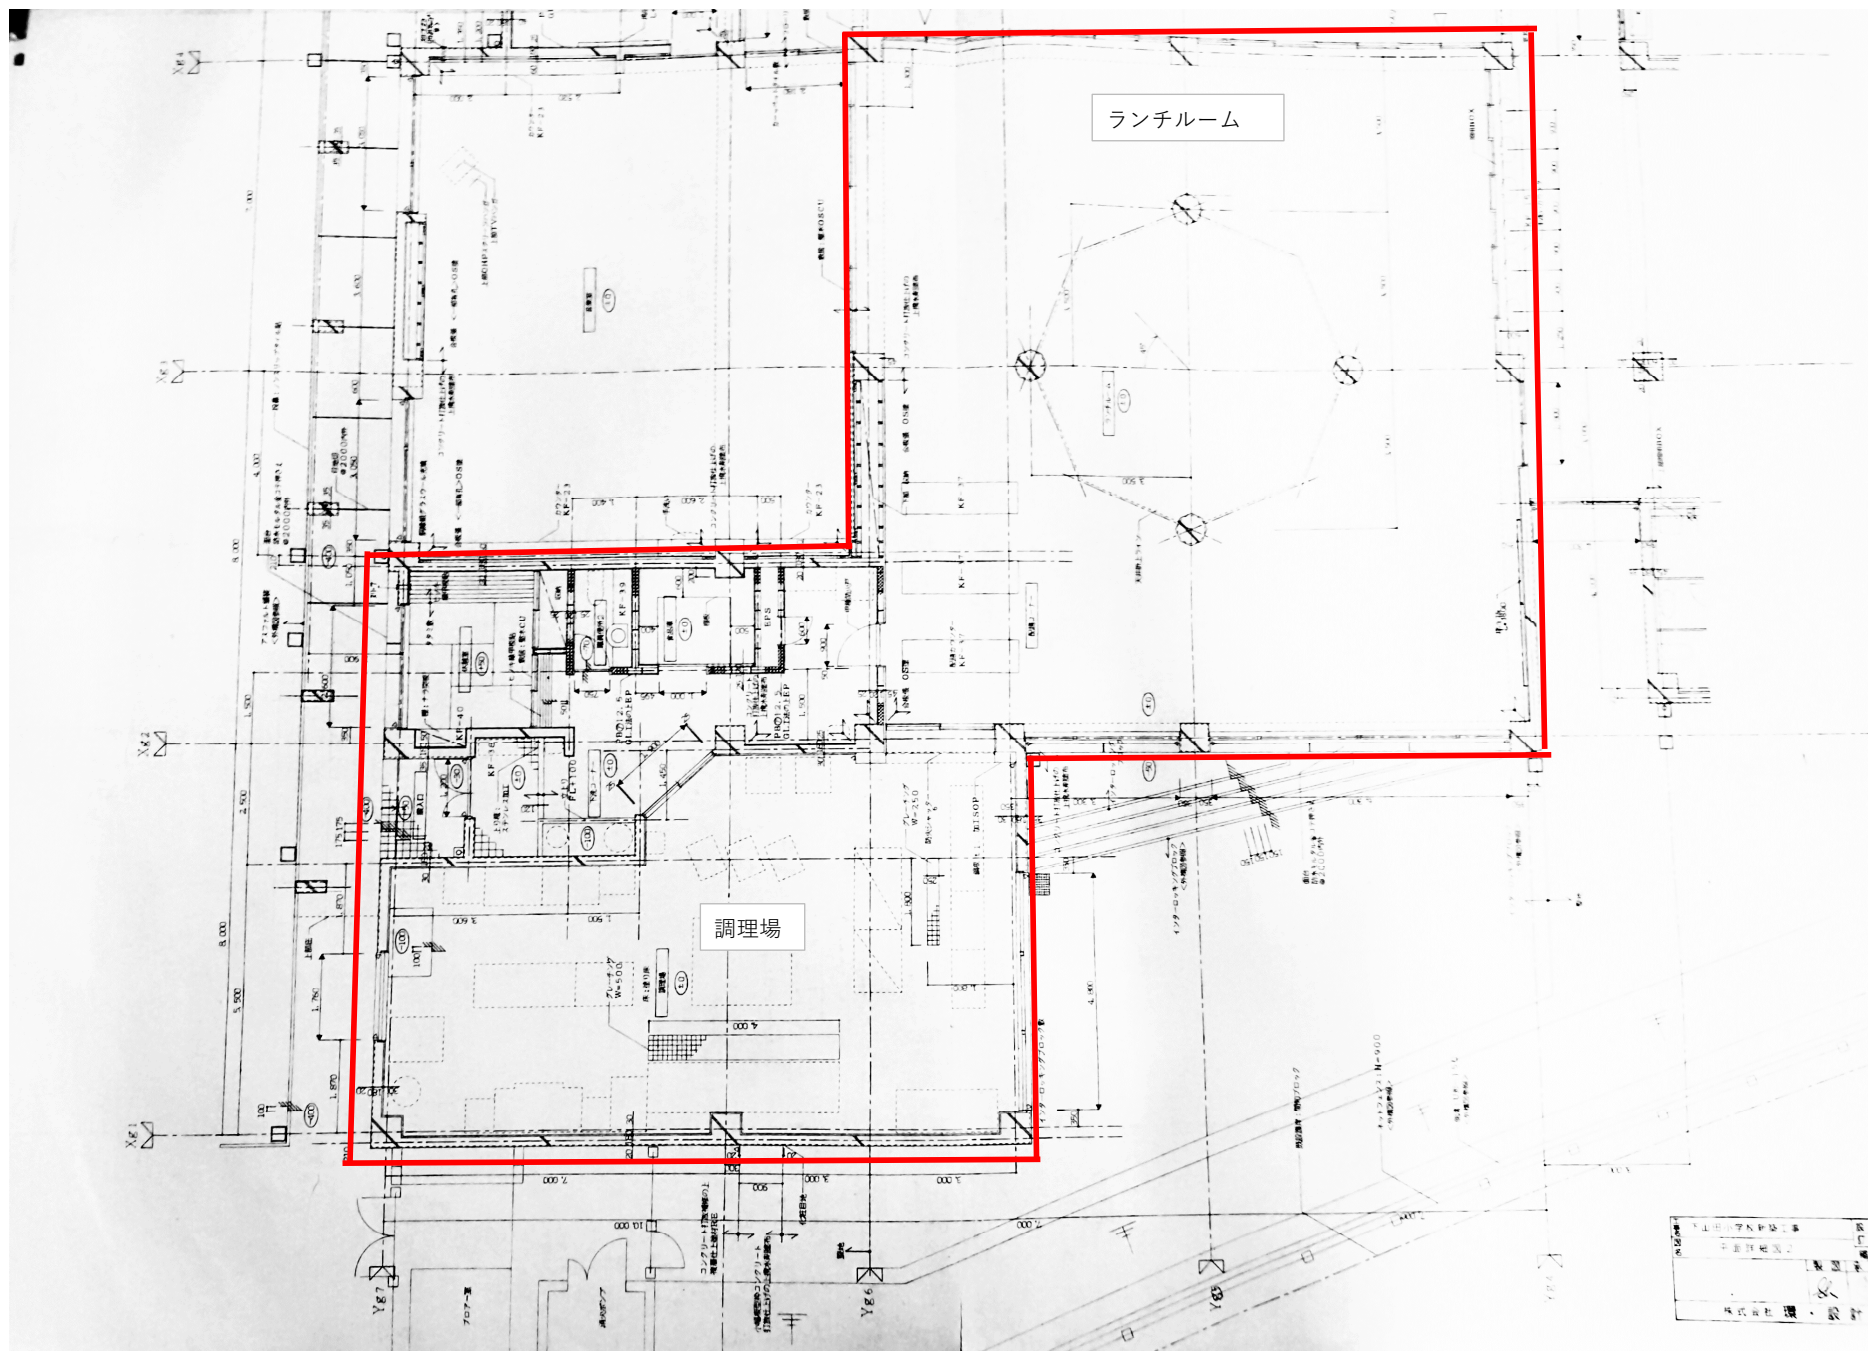

下山田小学校 給食室 機器配置図

